

FLOOR PLAN
 SCALE: 1/4" = 1'-0"
 NORTH

PRELIMINARY
 NOT FOR
 CONSTRUCTION

DESIGNED	DJM
DRAWN	
CHECKED	DJM
PROJECT	16-004
REVISIONS	

5

I hereby certify that this plan, specification or report was prepared by me or under my direct supervision and that I am a duly licensed architect under the laws of the state of Minnesota (architectural only)

Date Jul 22, 2016

**SHOPPES AT
 60 AND WESTERN**
 FARIBAULT, MINNESOTA.

203 n.w. First Ave.
 Faribault, MN 55021
 507/334-2252




SITE PLAN
A3.0

DESIGNED	DJM
DRAWN	
CHECKED	DJM
PROJECT	16-004
REVISIONS	

I hereby certify that this plan, specification or report was prepared by me or under my direct supervision and that I am a duly licensed architect under the laws of the state of Minnesota (architectural only)

Date Jul 22, 2016

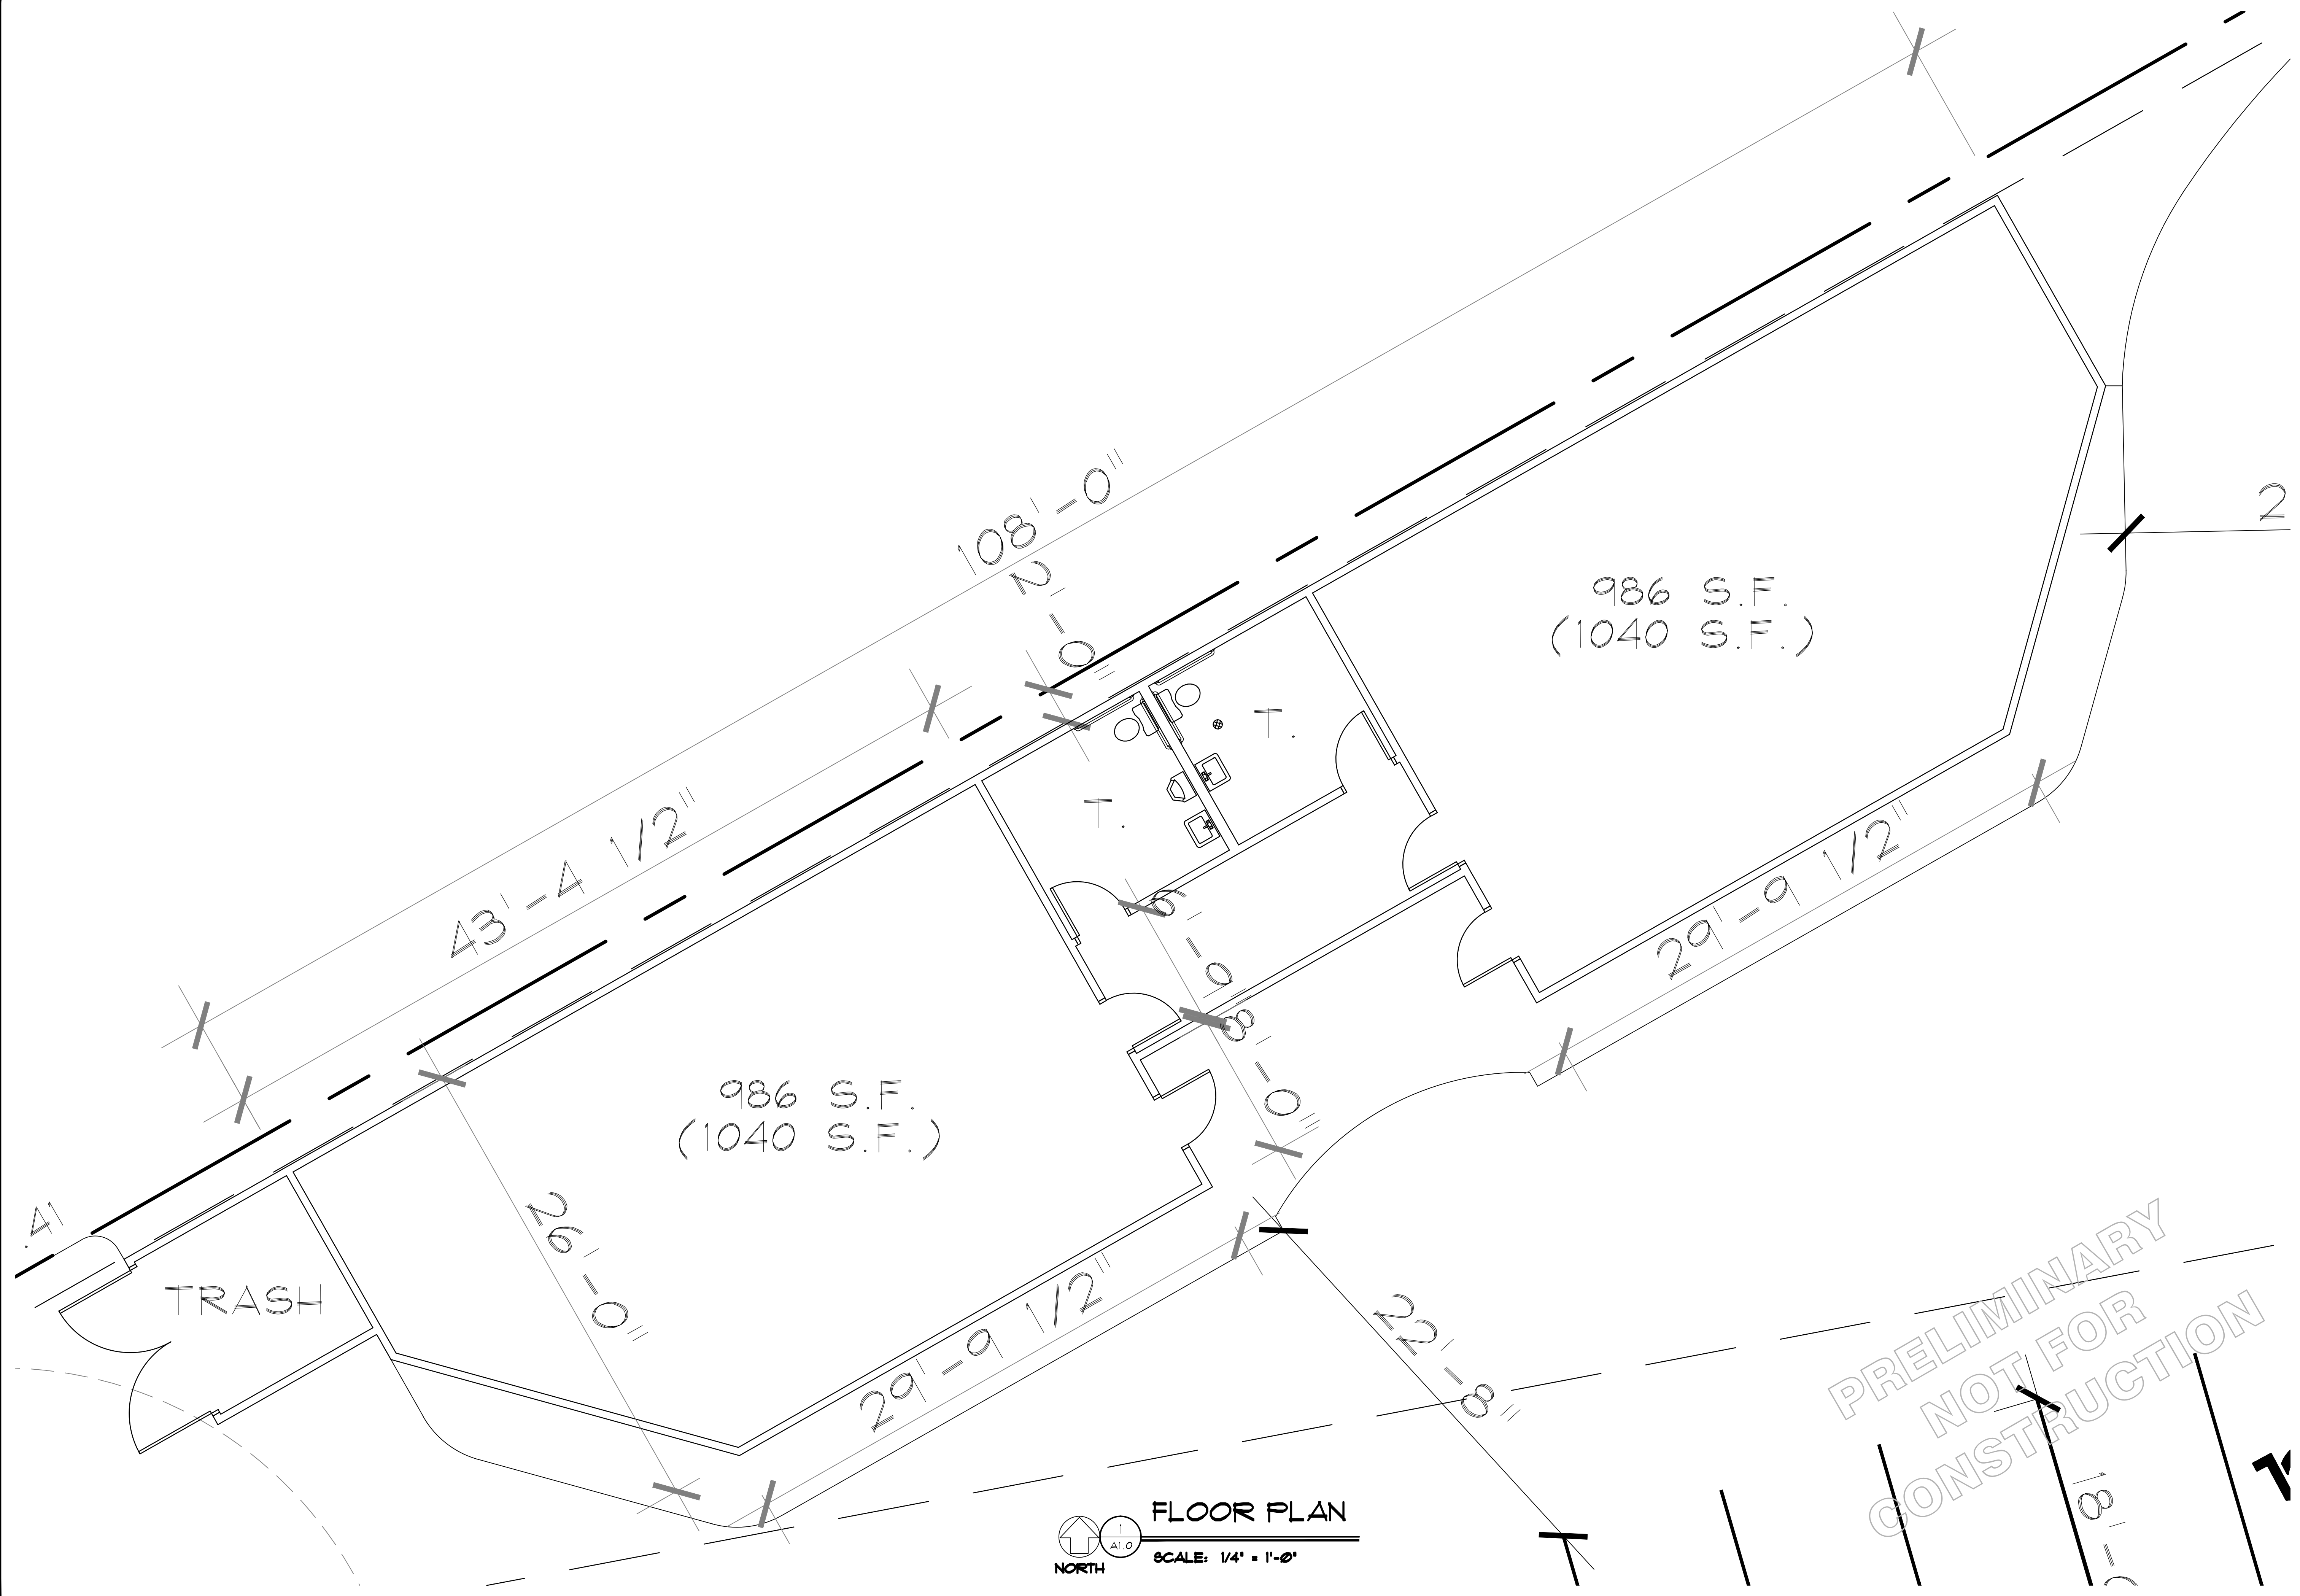

SHOPPES AT 60 AND WESTERN

FARIBAULT, MINNESOTA

203 n.w. First Ave.
Faribault, MN 55021
507/334-2252



SITE PLAN

A1.0

© All drawings and content copyright DJ Medin Architects, Inc.